


HALF-SECTION THROUGH BENT DIAPHRAGM

(FOR PRESTRESSED GIRDERS WITH CONTINUOUS DECK SLAB)

FIGURE 6 - 76

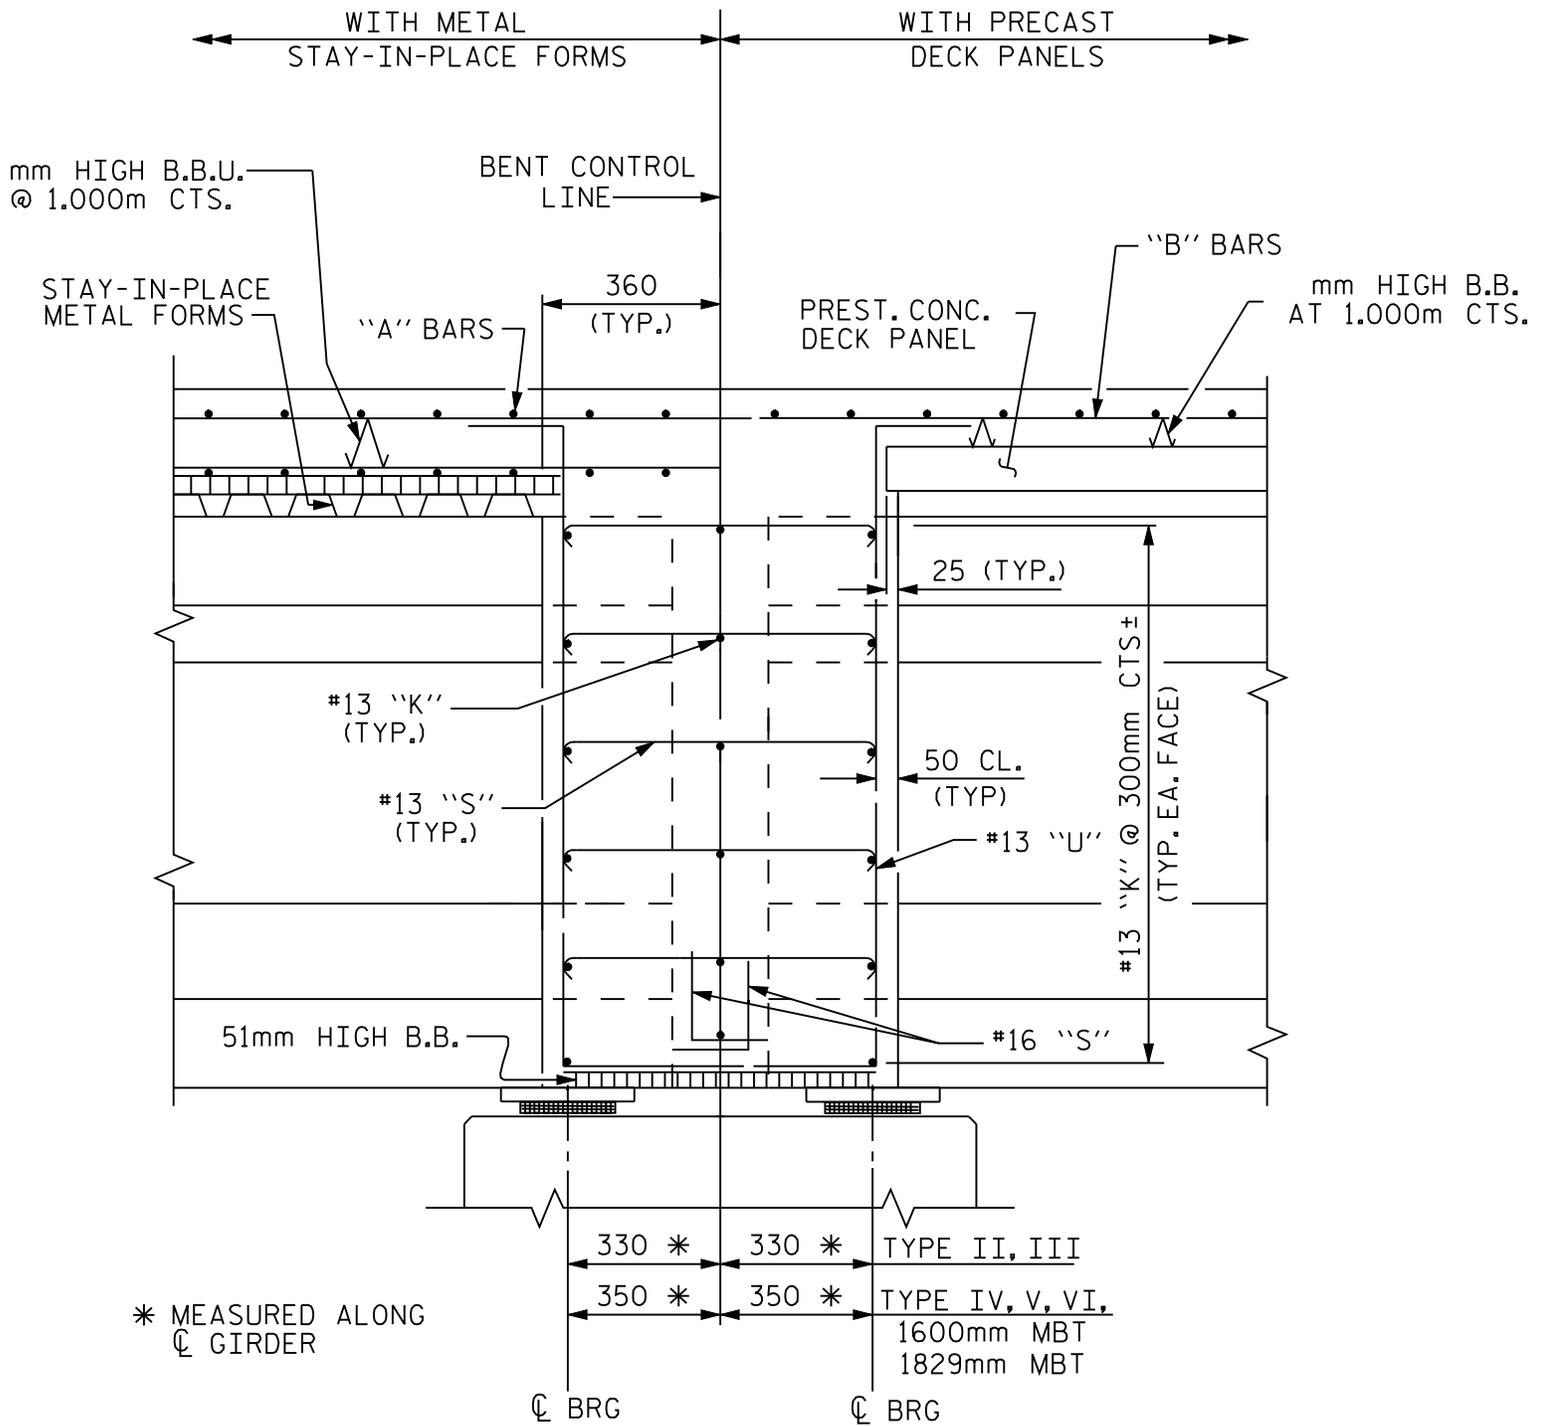

HALF-SECTION THROUGH BENT DIAPHRAGM

(FOR PRESTRESSED GIRDERS WITH CONTINUOUS DECK SLAB)

FIGURE 6 - 76 M